



PROPOSED WASH FACILITIES FOR FEMALE TRADERS - AGBOGBLOSHIE MARKET, ACCRA GHANA


CLIENT: GIZ

LOCATION: AGBOGBLOSHIE MARKET - GREATER ACCRA

DATE: SEPTEMBER, 2025



TALK TO US TODAY
+233 243 683718
adfengineeringlimited@gmail.com

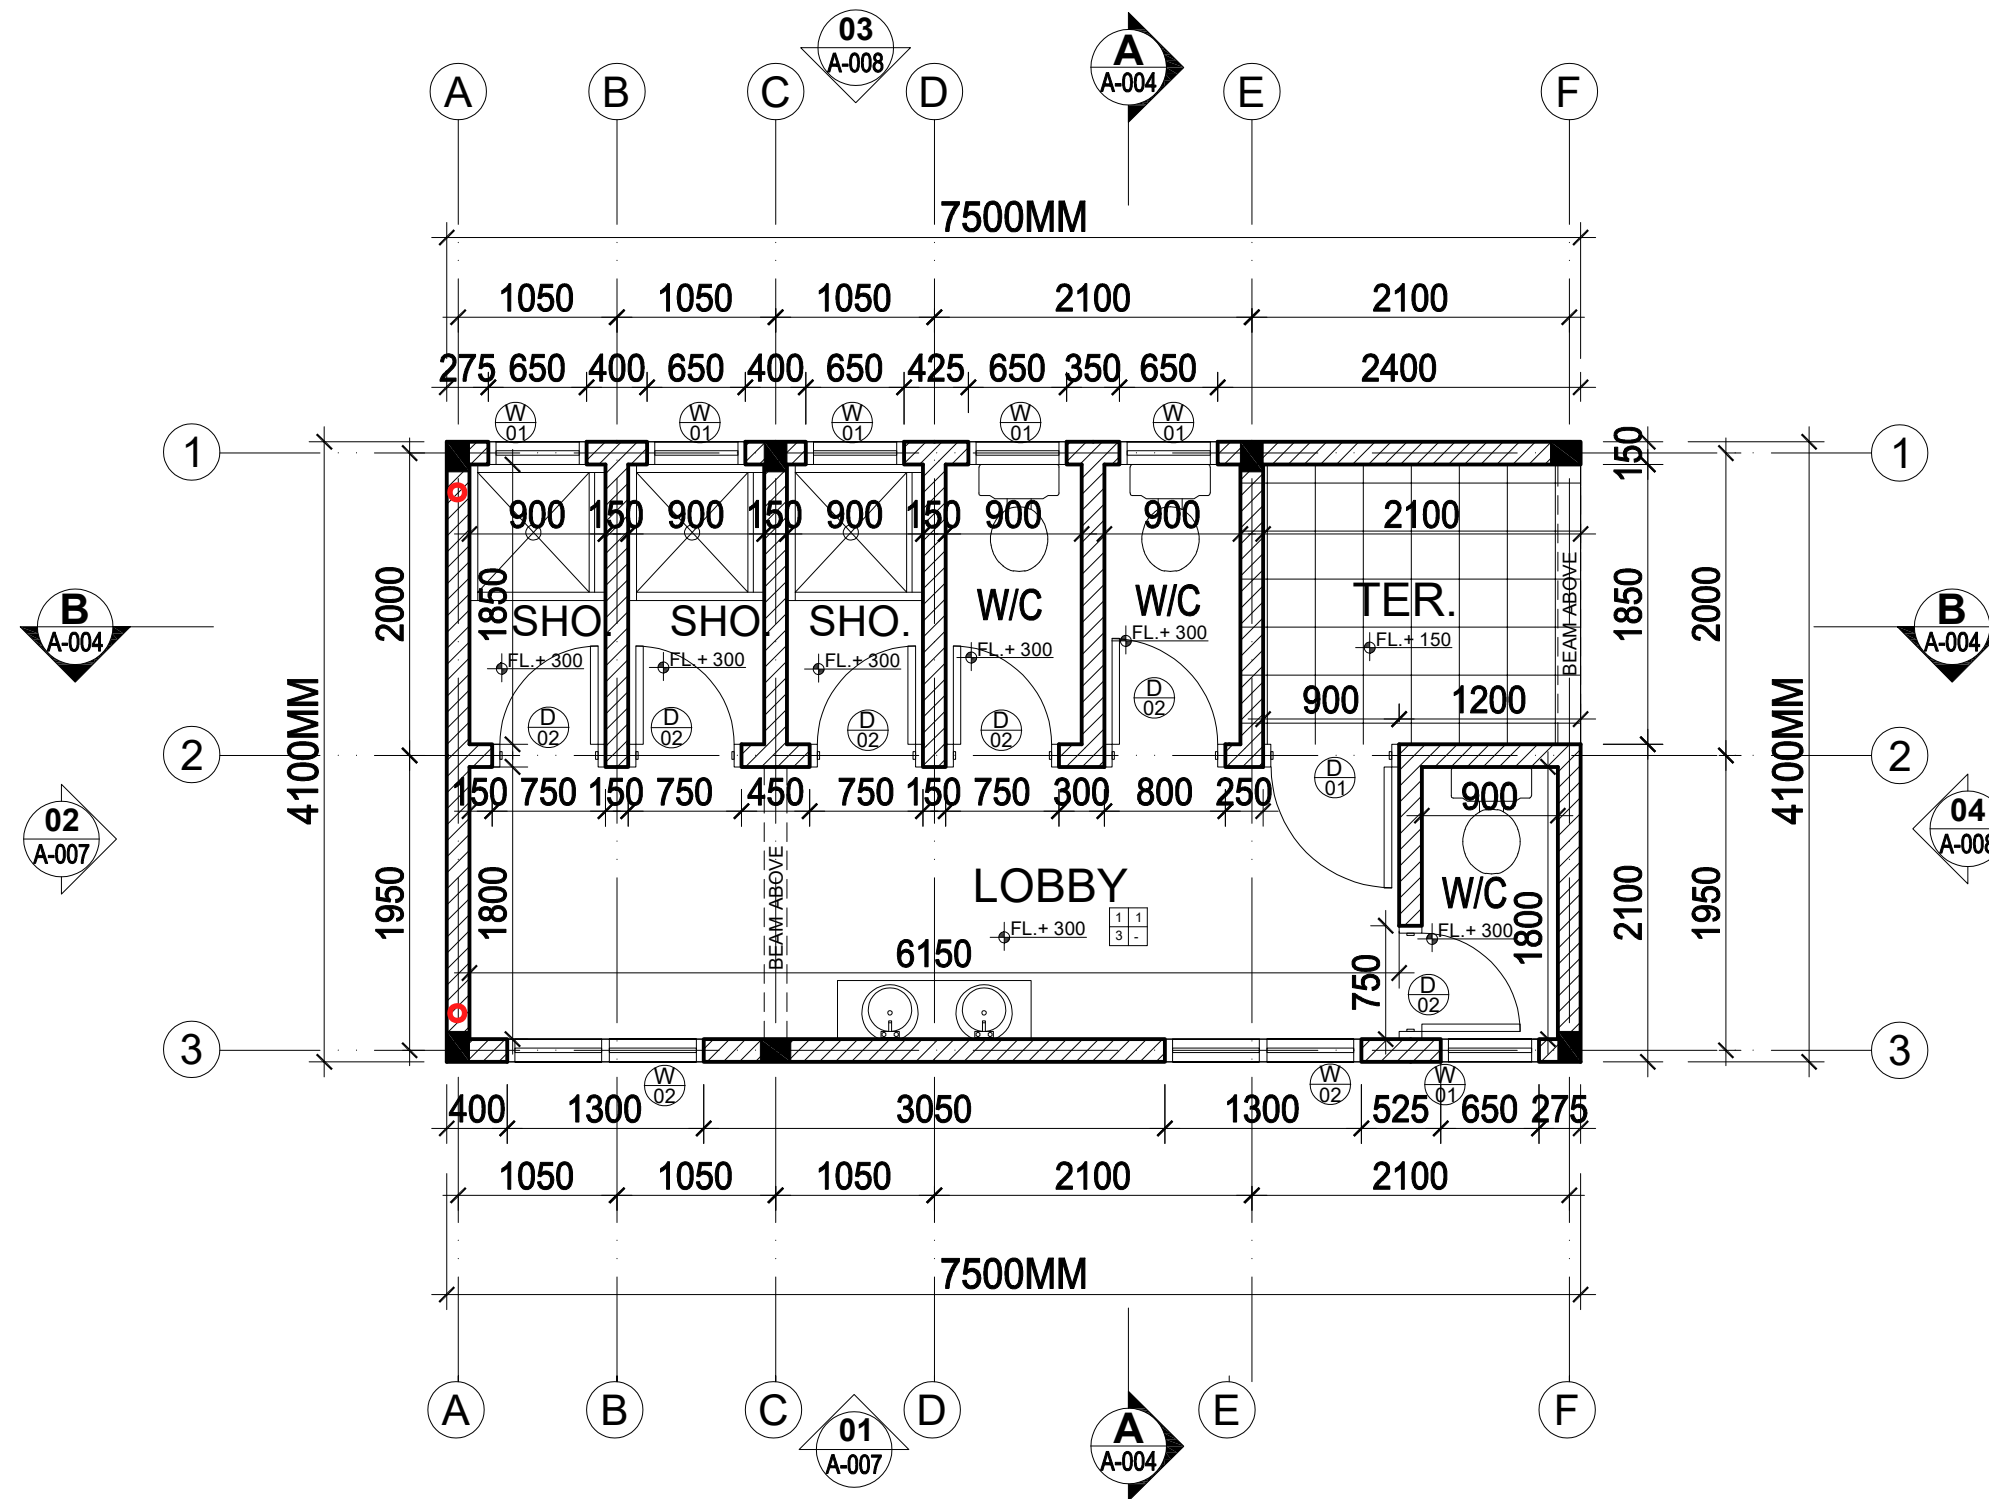

NOTES

Figured dimensions only are to be followed, No dimensions are to be scaled; Contractors, Sub - Contractors and Suppliers must verify all dimensions before commencing any work or making any shop drawings. Should any divergence in dimensions occur between architectural, engineering or Sub - Contractors drawings, the Contractor shall immediately contact the architect for clarification.

LEGEND

WALL	W	C	CEILING
FLOOR	F	S	SKIRTING

WALL (W)

1. EMULSION PAINT.
2. MATT ACRYLIC PAINT.
3. EMULSION PAINT ON TYROLEAN.
4. GLAZED CERAMIC WALL TILES.
5. OIL PAINT TO 1500mm HIGH AND EMULSION PAINT TO CEILING HEIGHT.

CEILING (C)

1. PLASTIC T & G CEILING STRIPS.
2. SMOOTH EMULSION PAINT ON P.O.P. CEILING.
3. OIL PAINTS.
4. TEXTURED PAINT ON RENDERED CONCRETE SOFFIT.
5. GYPSUM CEILING.
6. ACRYLIC PAINT ON 6mm ORDINARY PLYWOOD BOARD.
7. EMULSION PAINT ON PLASTER BOARD.
8. ACOUSTIC CEILING TILES

FLOOR (F)

1. WASHED TERRAZZO - GRADE A.
2. 8mm THICK CERAMIC TILES.
3. 8mm THICK NON-SLIP CERAMIC TILES.
4. PIGMENTED SAND / CEMENT SCREED.
5. UNPOLISHED PORCELAIN TILES.
6. PORCELAIN TILES.
7. GRANITE TILES.
8. CARPET.
9. NON - SLIP PORCELAIN TILES.
10. 20 X 20mm UNGLAZED MOSAIC TILES.

SKIRTING (S)

1. 20 X 75mm CHAMFERED EDGE TIMBER SKIRTING.
2. CERAMIC TILES SKIRTING.
3. UNPOLISHED PORCELAIN SKIRTING.
4. PORCELAIN SKIRTING.
5. WASHED TERRAZZO SKIRTING.

NO	REVISION	DATE	BY



TALK TO US TODAY
030 343 8878
adfengineeringlimited@gmail.com

project: **PROPOSED WASH FACILITIES**

location: **AGBOGBLOSHIE MARKET - GREATER ACCRA**

client: **GIZ**

dwg: **FLOOR PLAN**

scale: 1:50 date: **SEPTEMBER, 2025**


dwn by: JAMES checked by: **R.N.Y. DOKU**

job no: BA-C001- 007 sheet no: **A - 001**

file name, office document / GIZ WASH FACILITIES.

GROUND FLOOR PLAN

SCALE 1:50

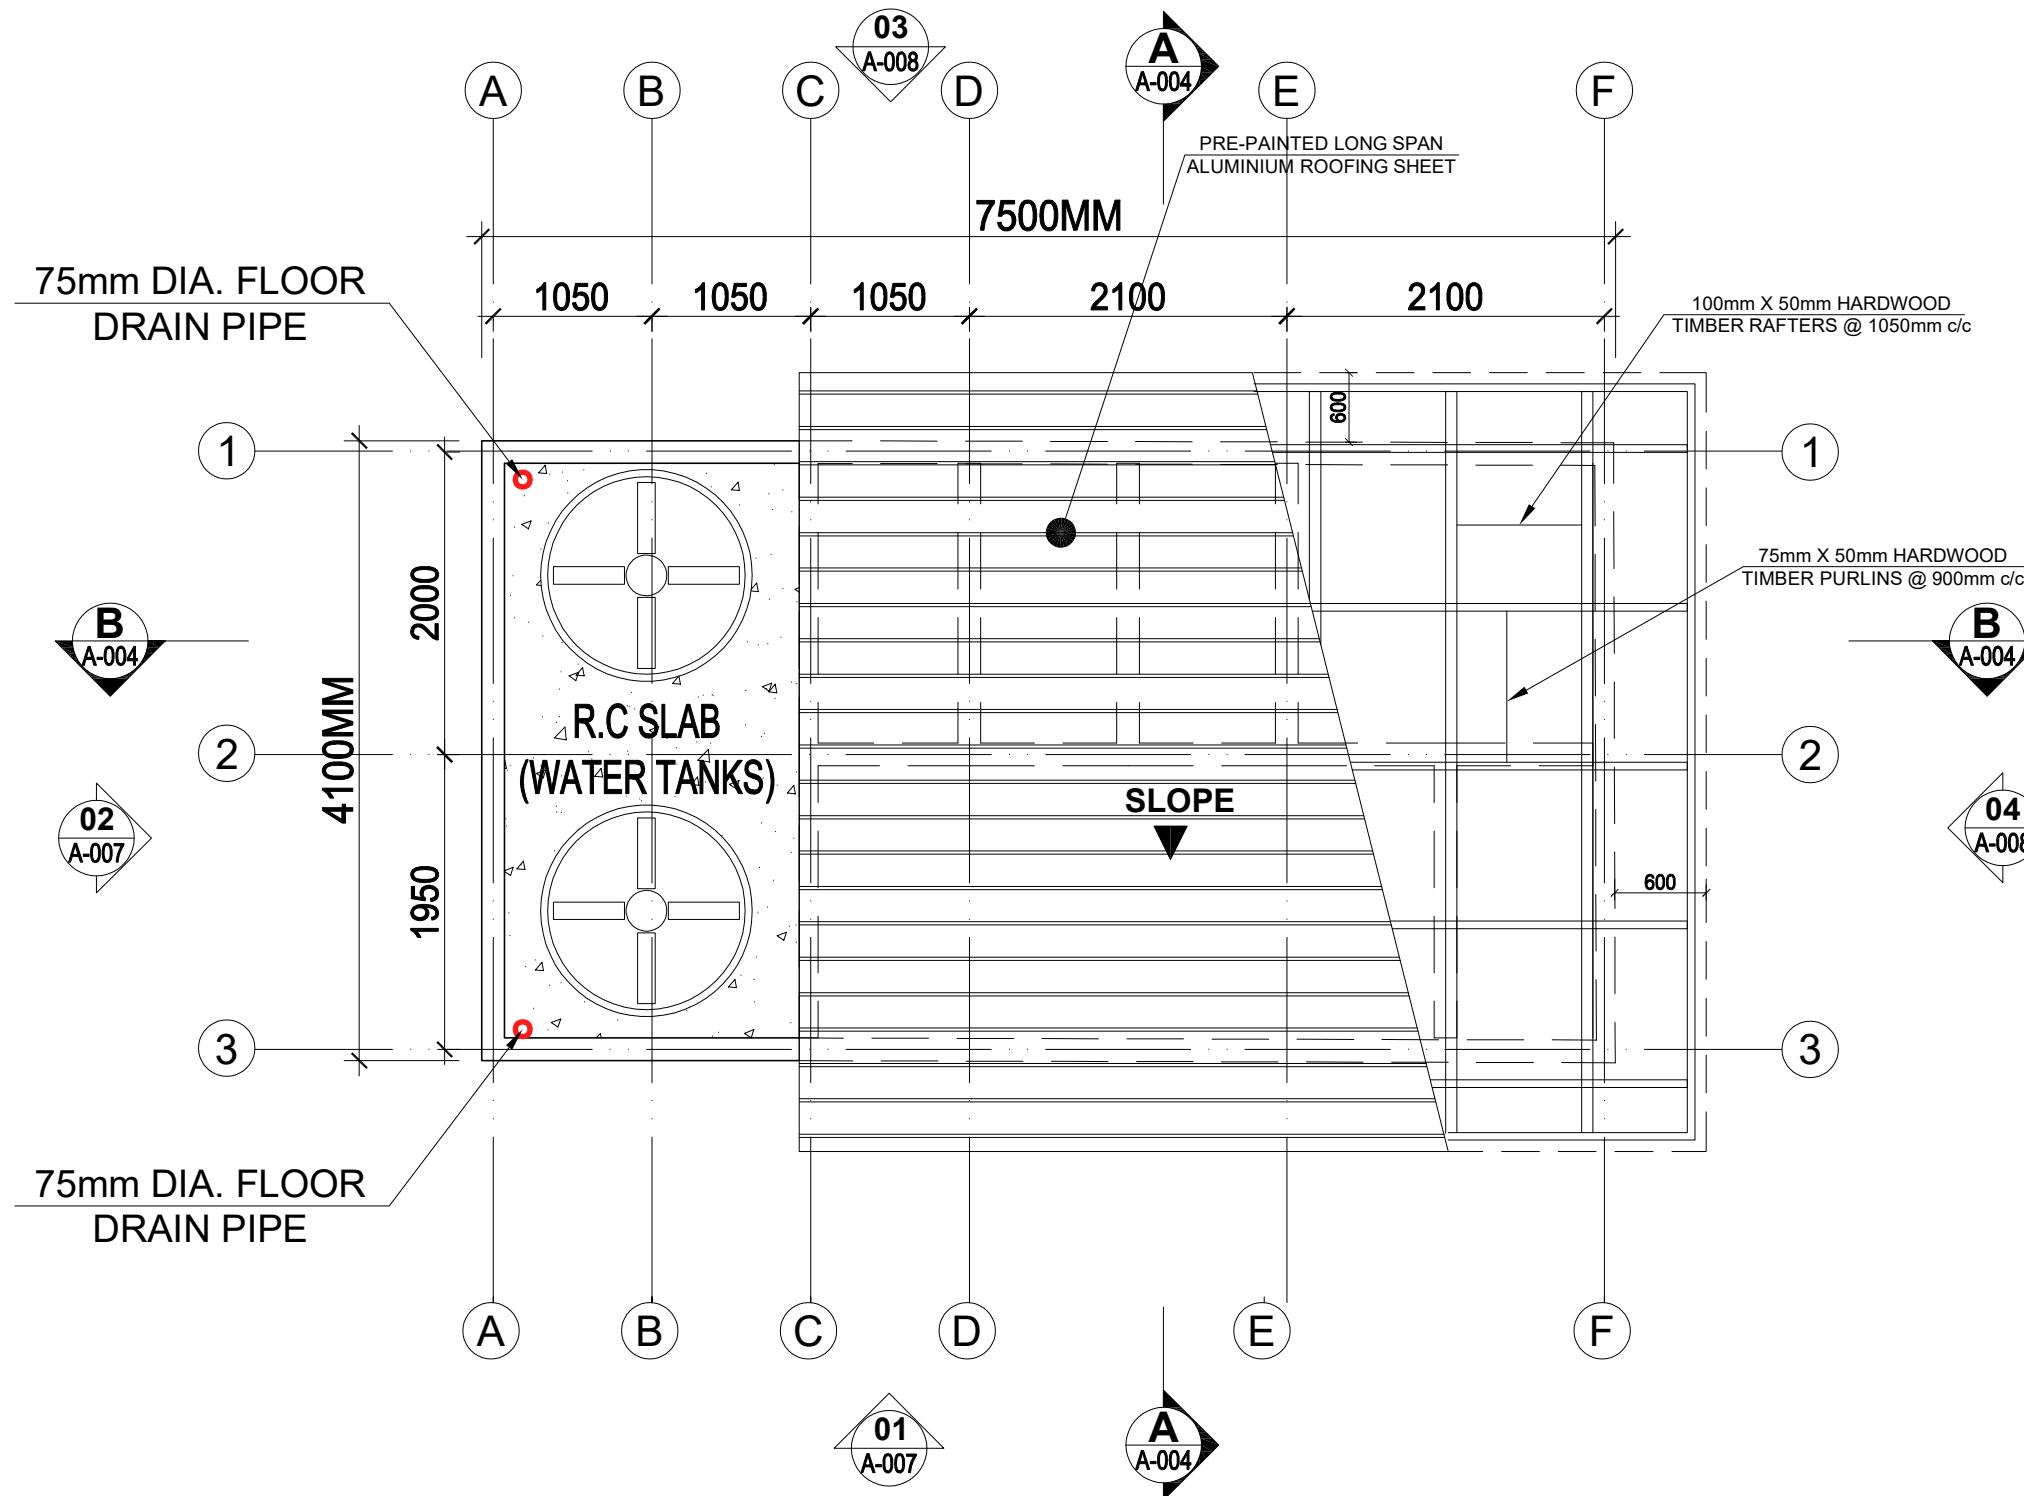

ROOF PLAN
SCALE 1:50

NOTES

Figured dimensions only are to be followed, No dimensions are to be scaled; Contractors, Sub - Contractors and Suppliers must verify all dimensions before commencing any work or making any shop drawings. Should any divergence in dimensions occur between architectural, engineering or Sub - Contractors drawings, the Contractor shall immediately contact the architect for clarification.

LEGEND

NO	REVISION	DATE	BY
----	----------	------	----



TALK TO US TODAY
+233 244 847878
adfengineeringlimited@gmail.com

project:	PROPOSED WASH FACILITIES		
location:	AGBOGBLOSHIE MARKET - GREATER ACCRA		
client:	GIZ		
dwg:	ROOF PLAN		
scale:	1:50	date:	SEPTEMBER, 2025
dwn by:	JAMES	checked by:	R.N.Y. DOKU
job no:	BA-C001- 007	sheet no:	A - 002
file name, office document / GIZ WASH FACILITIES.			


NOTES

Figured dimensions only are to be followed, No dimensions are to be scaled; Contractors, Sub - Contractors and Suppliers must verify all dimensions before commencing any work or making any shop drawings. Should any divergence in dimensions occur between architectural, engineering or Sub - Contractors drawings, the Contractor shall immediately contact the architect for clarification.

LEGEND


SECTION A - A

SCALE 1:50

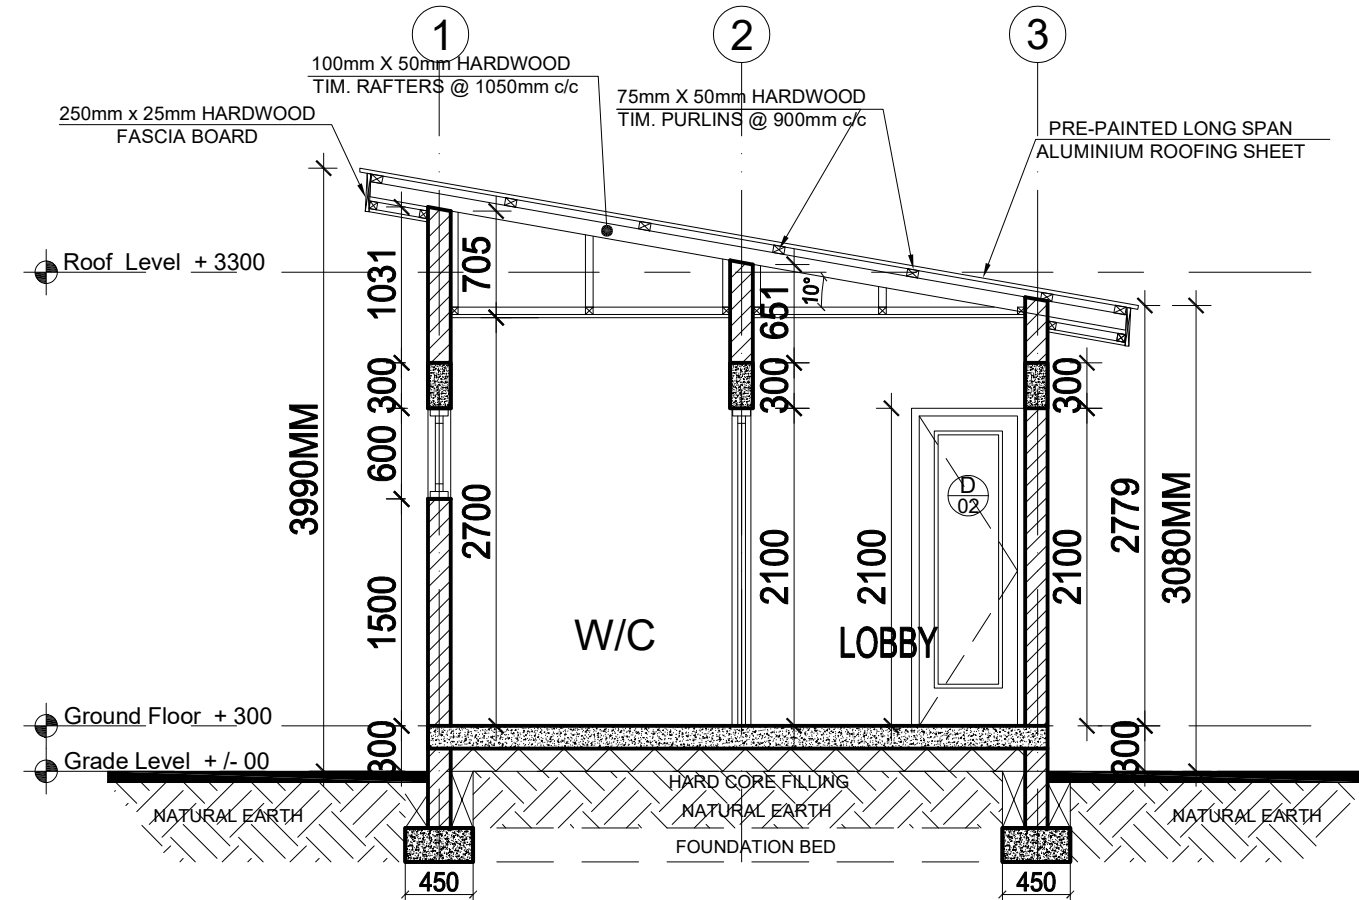

SECTION B - B

SCALE 1:50

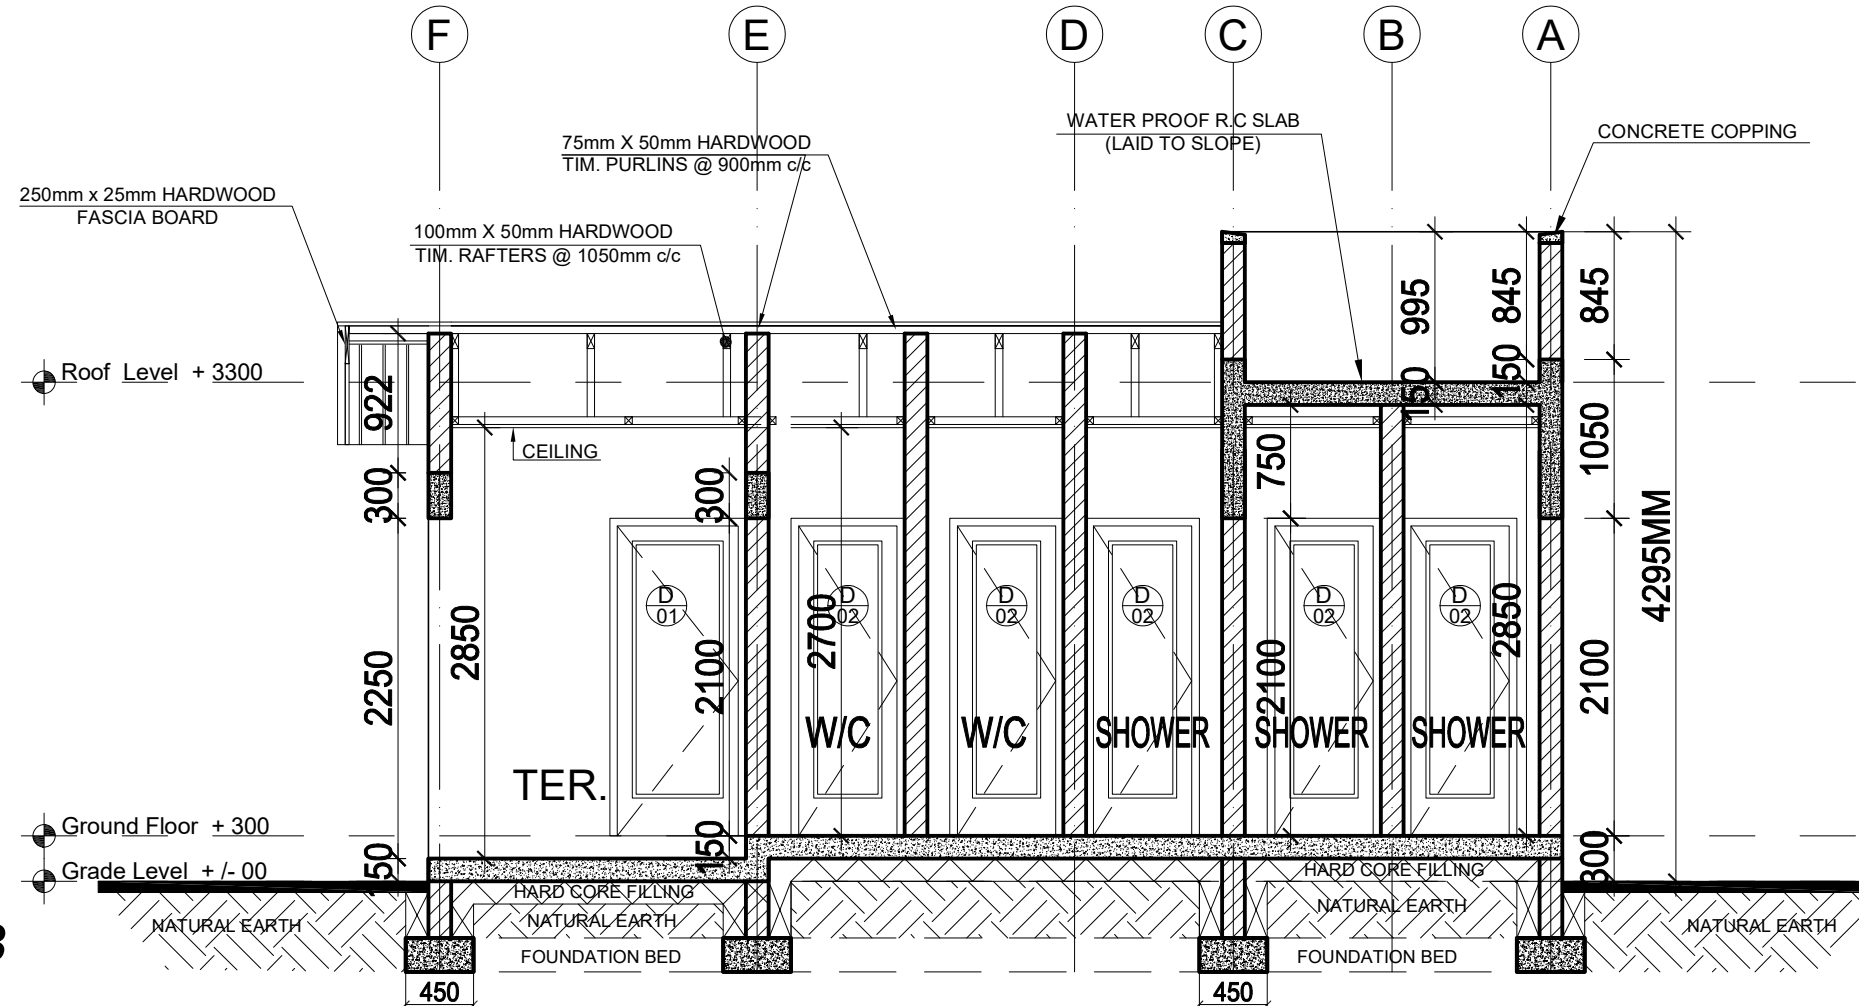

NO	REVISION	DATE	BY




project: **PROPOSED WASH FACILITIES**

location: **AGBOGBLOSHIE MARKET - GREATER ACCRA**


client: **GIZ**

dwg: **ROOF PLAN**

scale: 1:50	date: SEPTEMBER, 2025
dwn by: JAMES	checked by: R.N.Y. DOKU
job no: BA-C001- 007	sheet no: A - 003
file name, office document / GIZ WASH FACILITIES.	

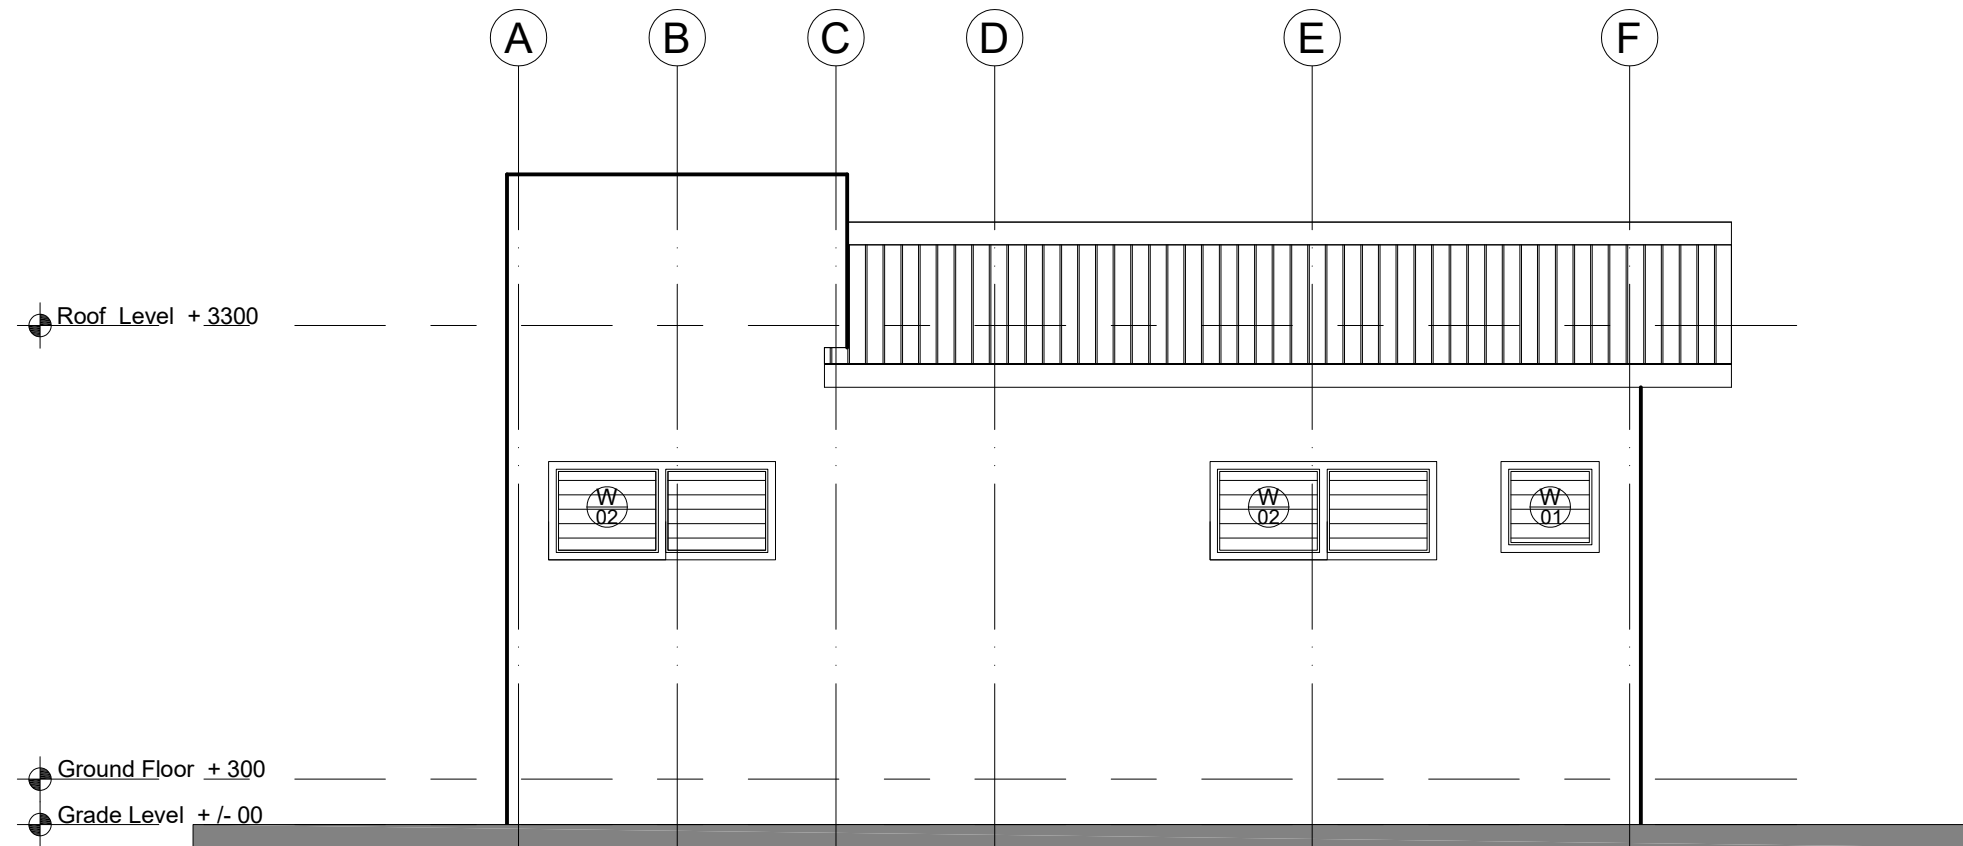

ELEVATION 01
SCALE 1:50

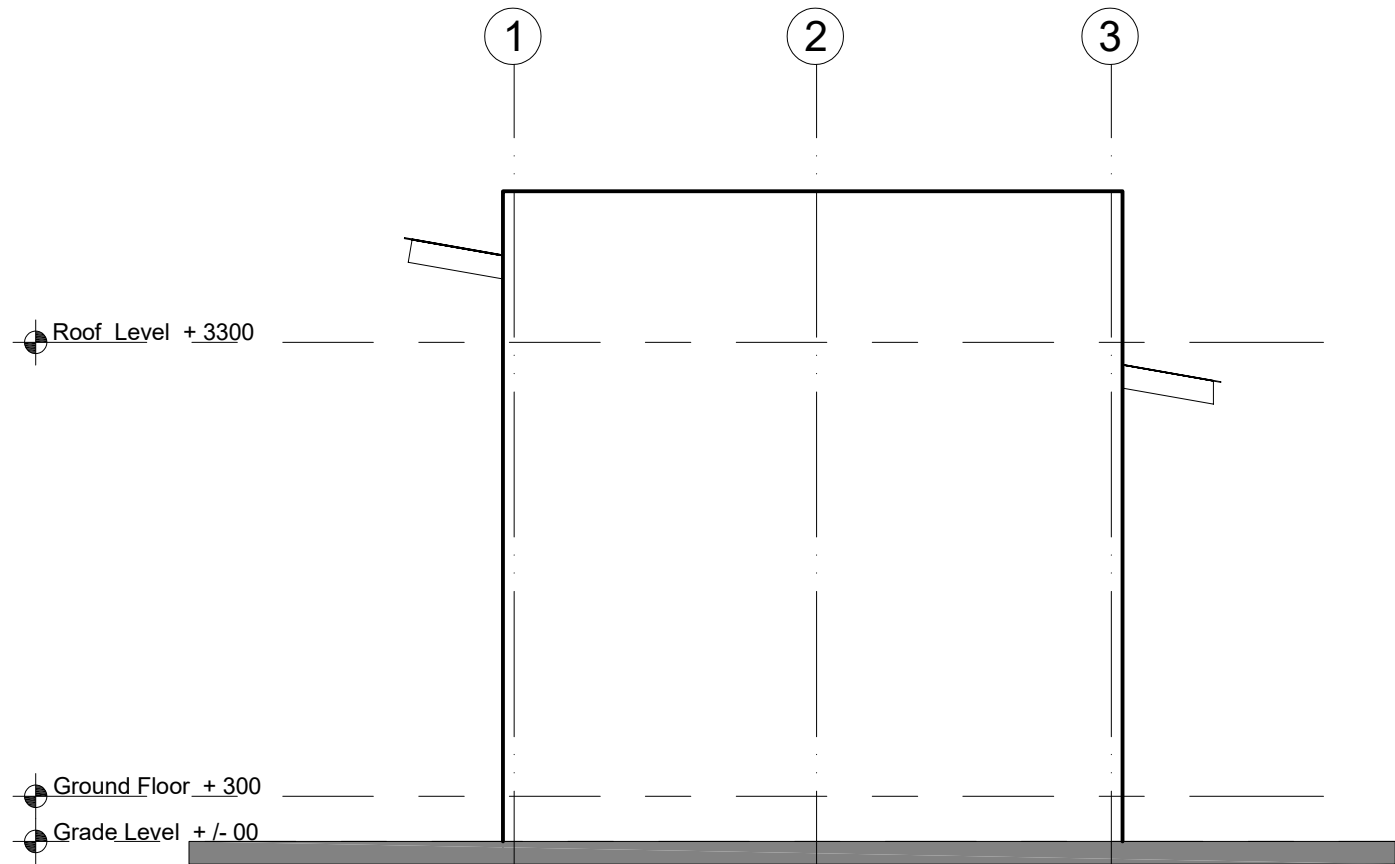

ELEVATION 02
SCALE 1:50

NOTES


Figured dimensions only are to be followed, No dimensions are to be scaled; Contractors, Sub - Contractors and Suppliers must verify all dimensions before commencing any work or making any shop drawings. Should any divergence in dimensions occur between architectural, engineering or Sub - Contractors drawings, the Contractor shall immediately contact the architect for clarification.

LEGEND


NO	REVISION	DATE	BY



project:	PROPOSED WASH FACILITIES		
location:	AGBOGBLOSHIE MARKET - GREATER ACCRA		
client:	GIZ		
dwg:	ELEVATION 01 & 02		
scale:	1:50	date:	SEPTEMBER, 2025
dwn by:	JAMES	checked by:	R.N.Y. DOKU
job no:	BA-C001- 007	sheet no:	A - 004
file name, office document / GIZ WASH FACILITIES.			

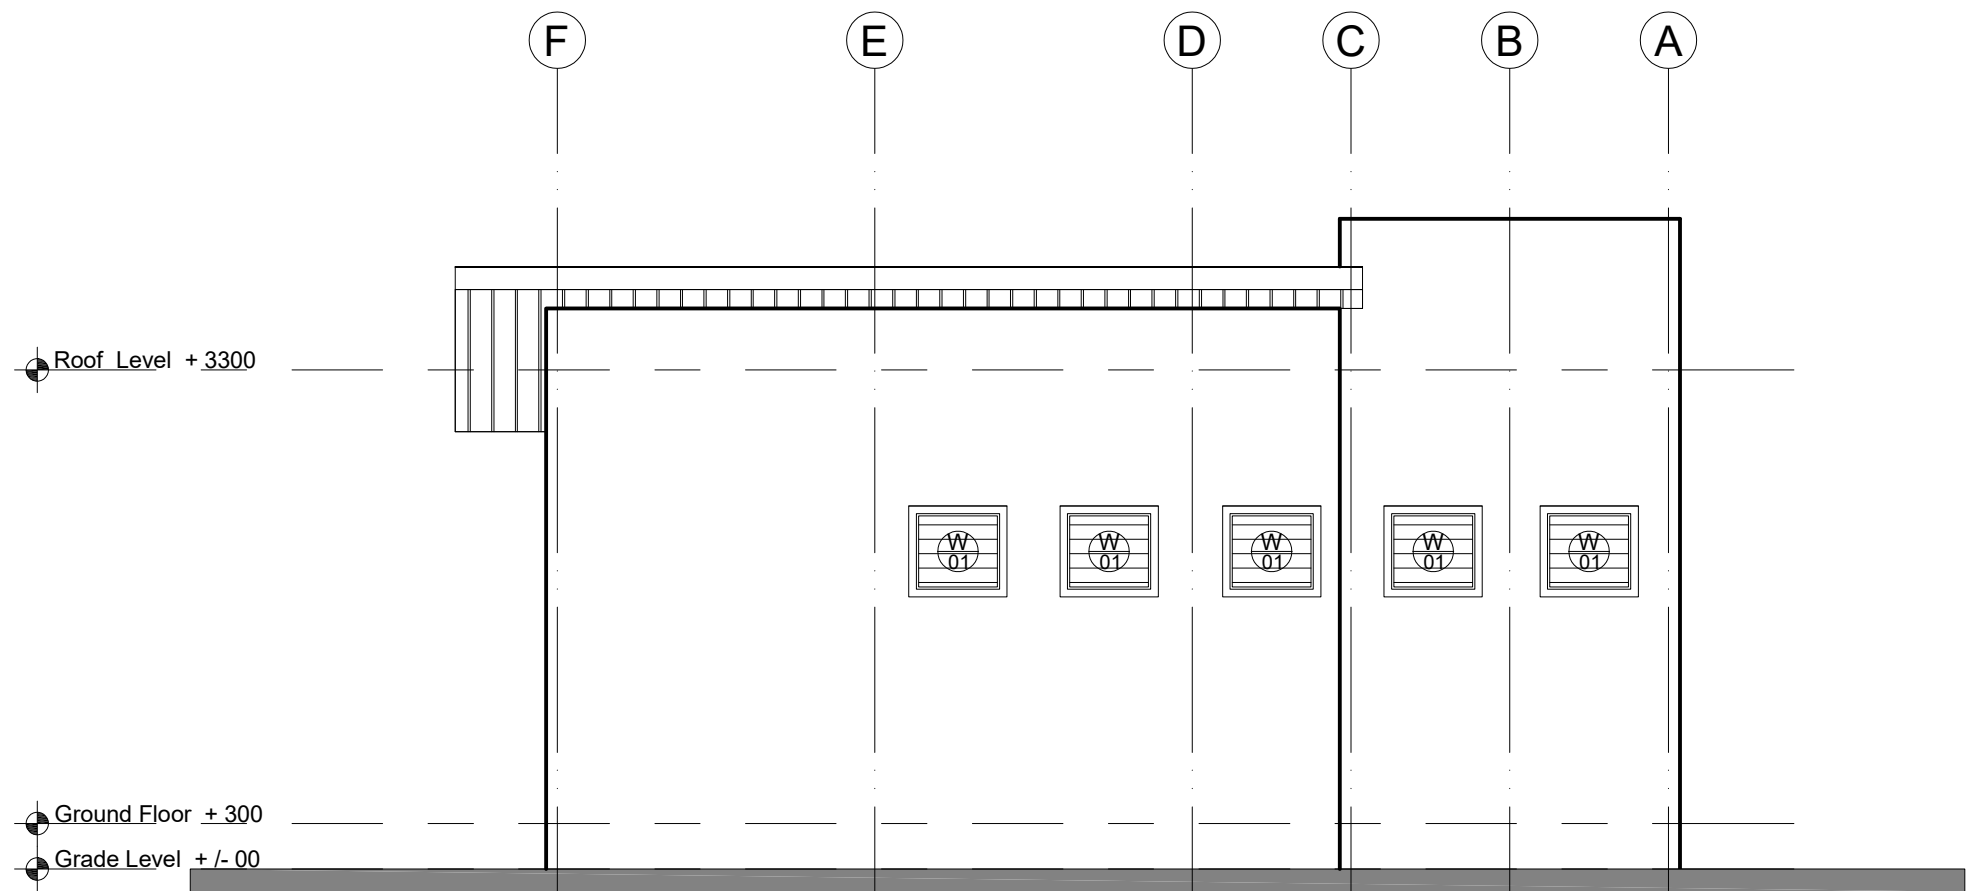

ELEVATION 03
SCALE 1:50

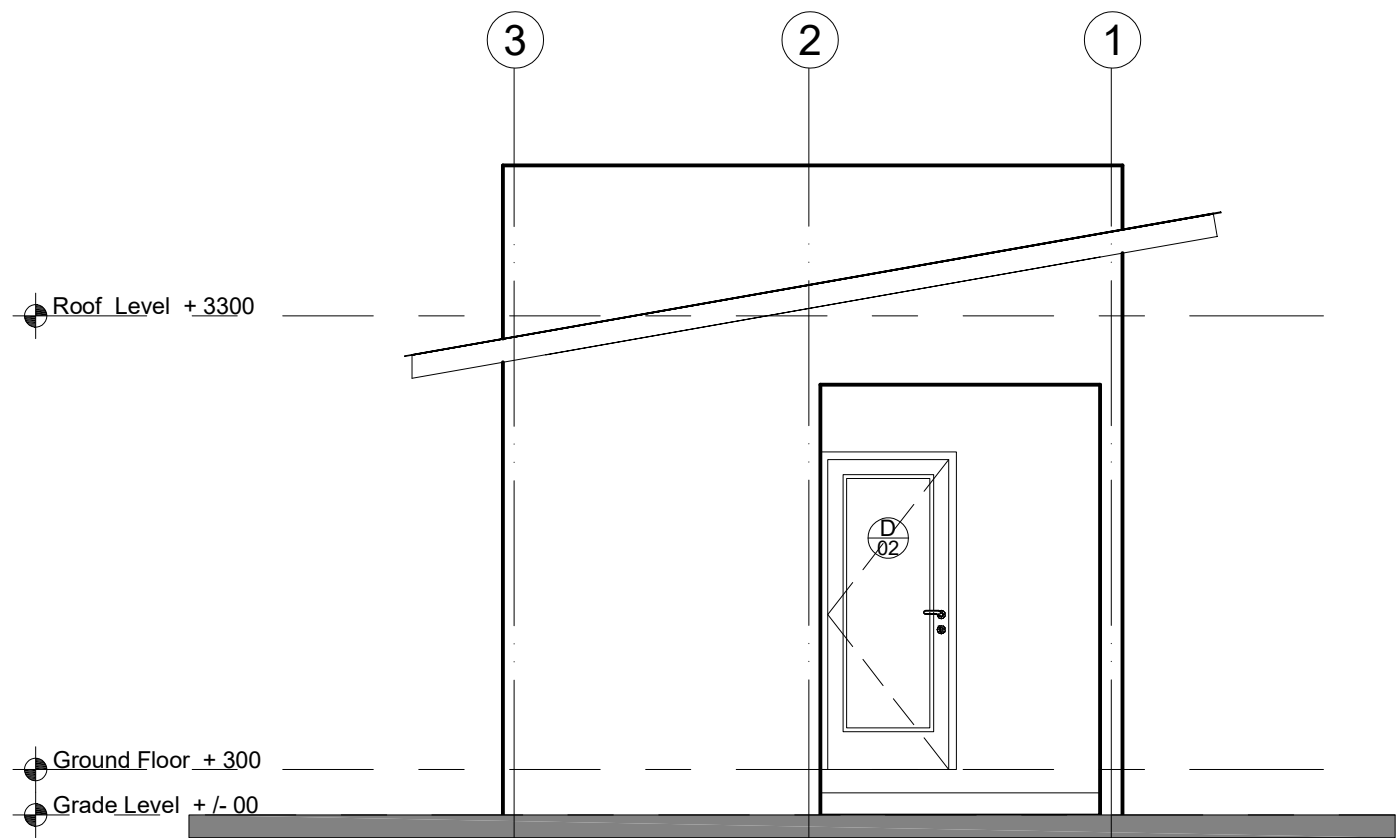

ELEVATION 04
SCALE 1:50

NOTES

Figured dimensions only are to be followed, No dimensions are to be scaled; Contractors, Sub - Contractors and Suppliers must verify all dimensions before commencing any work or making any shop drawings. Should any divergence in dimensions occur between architectural, engineering or Sub - Contractors drawings, the Contractor shall immediately contact the architect for clarification.

LEGEND

NO	REVISION	DATE	BY



project: **PROPOSED WASH FACILITIES**



location: **AGBOGBLOSHIE MARKET - GREATER ACCRA**

client: **GIZ**



dwg: **ELEVATION 03 & 04**

scale: 1:50	date: SEPTEMBER, 2025
dwn by: JAMES	checked by: R.N.Y. DOKU
job no: BA-C001- 007	sheet no: A - 005
file name, office document / GIZ WASH FACILITIES.	

DOORS SCHEDULE

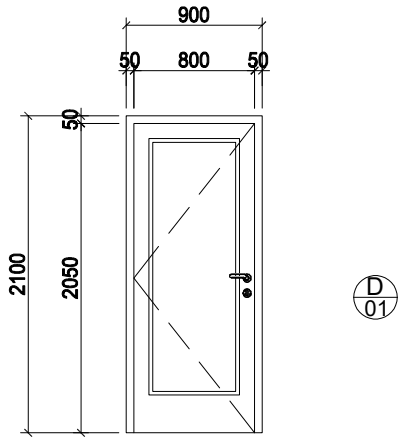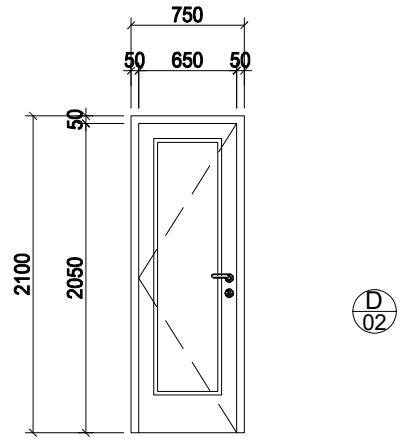					
HEIGHT	2100	LOCATION	HEIGHT	2100	LOCATION
WIDTH	900	TERRACE	WIDTH	750	W/C / SHOWER / STORE
QTY	1	HARDWOOD SINGLE SWING PANELLED DOOR IN HARDWOOD FRAME.	QTY	6	HARDWOOD SINGLE SWING PANELLED DOOR IN HARDWOOD FRAME.


WINDOWS SCHEDULE

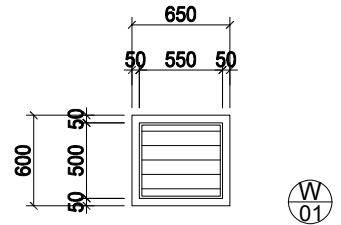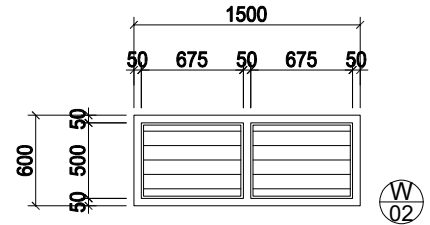					
HEIGHT	600	LOCATION	HEIGHT	600	LOCATION
WIDTH	1500	W/C / SHOWER / STORE	WIDTH	650	LOBBY
QTY	6	GLAZED ALUMINIUM SINGLE BAY LOUVRE WINDOW IN EXTRUDED ALUMINIUM FRAME.	QTY	2	GLAZED ALUMINIUM DOUBLE BAY LOUVRE WINDOW IN EXTRUDED ALUMINIUM FRAME.

NOTES

Figured dimensions only are to be followed, No dimensions are to be scaled; Contractors, Sub - Contractors and Suppliers must verify all dimensions before commencing any work or making any shop drawings. Should any divergence in dimensions occur between architectural, engineering or Sub - Contractors drawings, the Contractor shall immediately contact the architect for clarification.

NO	REVISION	DATE	BY



TALK TO US TODAY!
+233 243 68278
adfengineeringlimited@gmail.com

project:

PROPOSED WASH FACILITIES

location:

AGBOGBLOSHIE MARKET - GREATER ACCRA

client:

GIZ


dwg:

DOORS & WINDOWS SCHEDULE

scale:	1:50	date:	SEPTEMBER, 2025
dwn by:	JAMES	checked by:	R.N.Y. DOKU
job no:	BA-C001- 007	sheet no:	A - 006
file name, office document / GIZ WASH FACILITIES.			


NOTES

Figured dimensions only are to be followed, No dimensions are to be scaled; Contractors, Sub - Contractors and Suppliers must verify all dimensions before commencing any work or making any shop drawings. Should any divergence in dimensions occur between architectural, engineering or Sub - Contractors drawings, the Contractor shall immediately contact the architect for clarification.

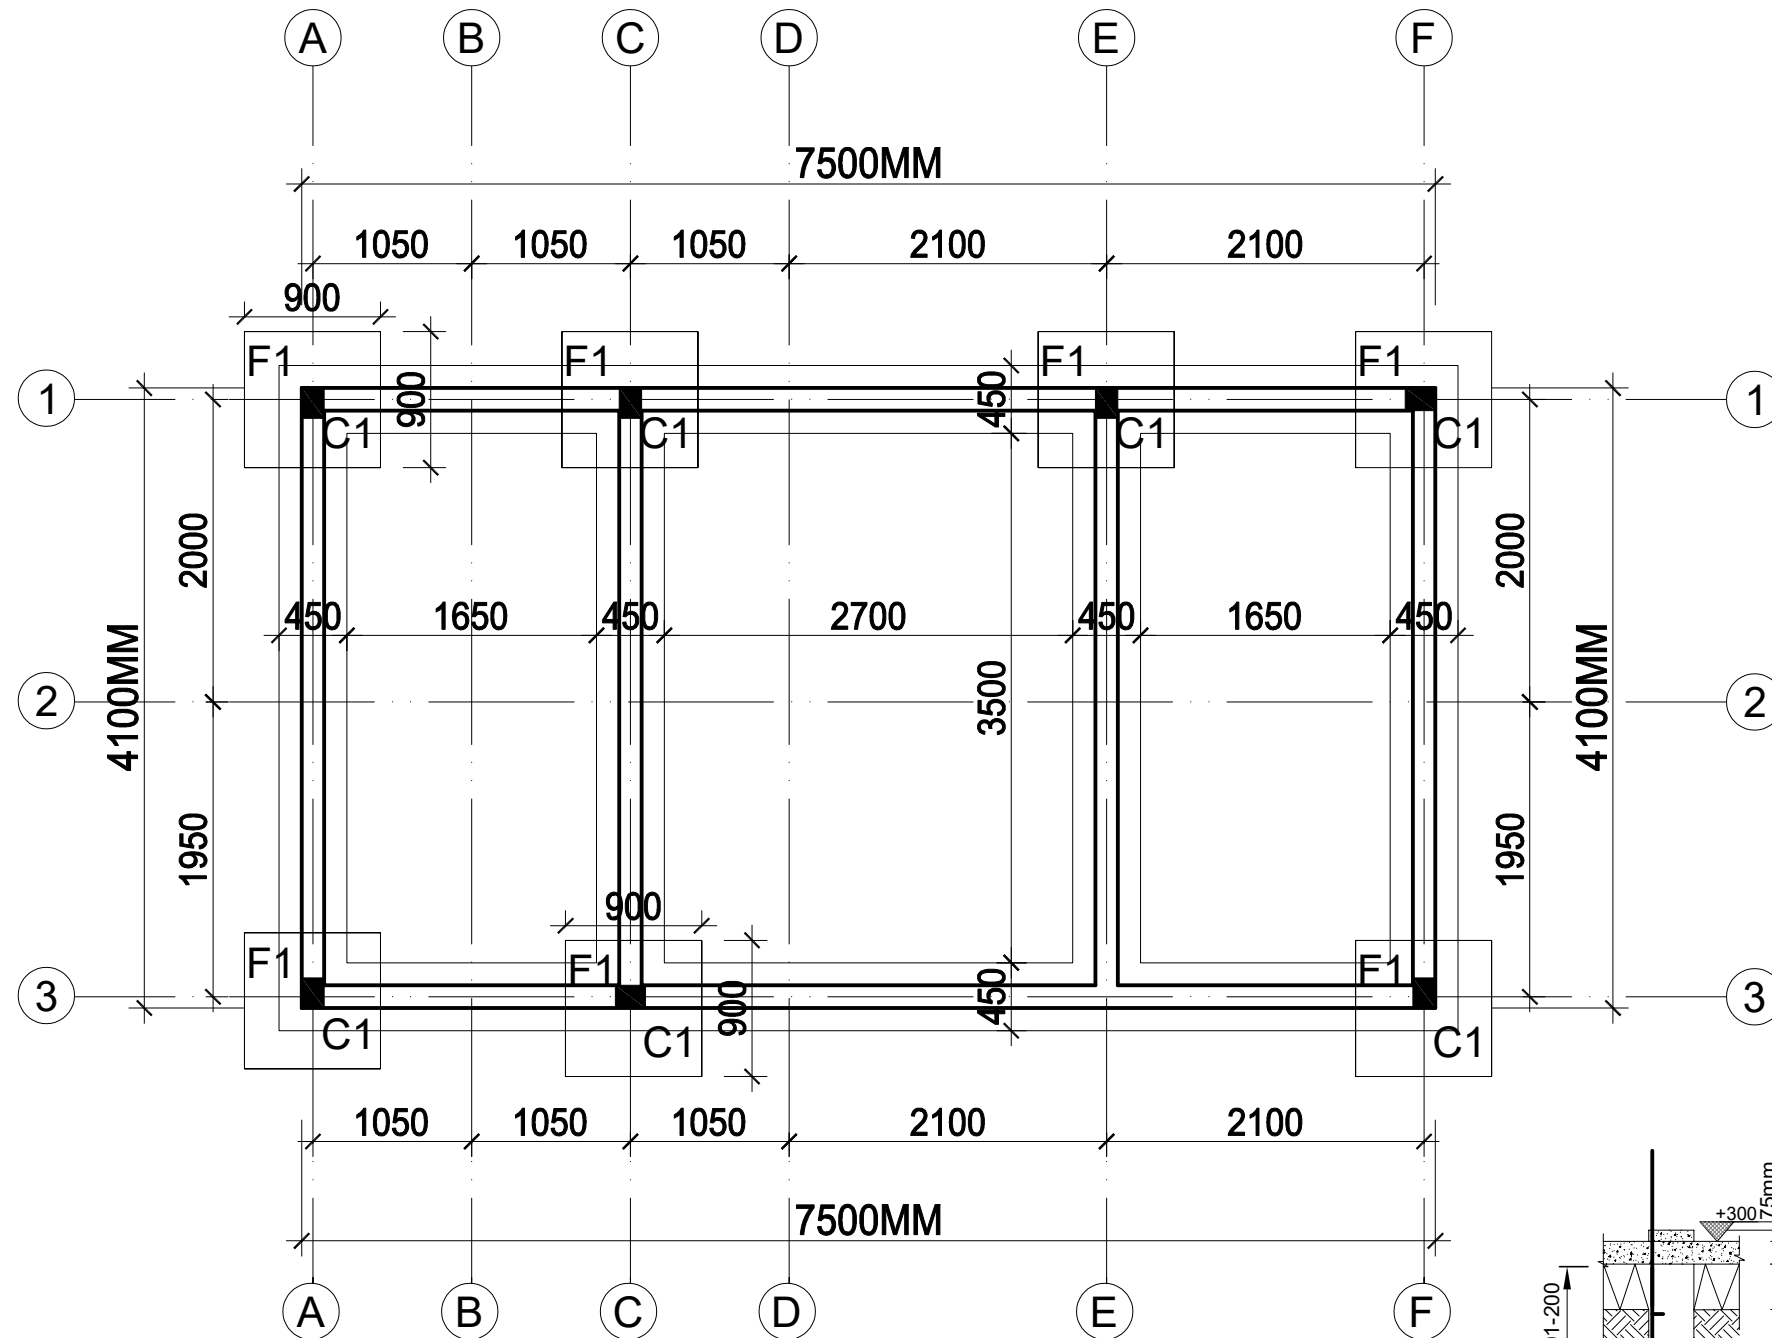


FOUNDATION PLAN


SCALE 1:50

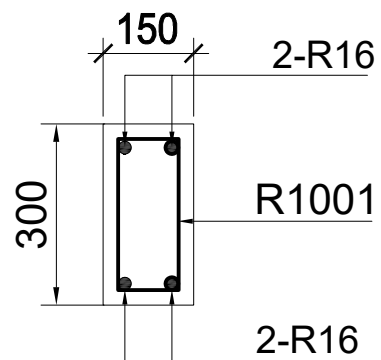

Typical section through Beam. (150 X 300)

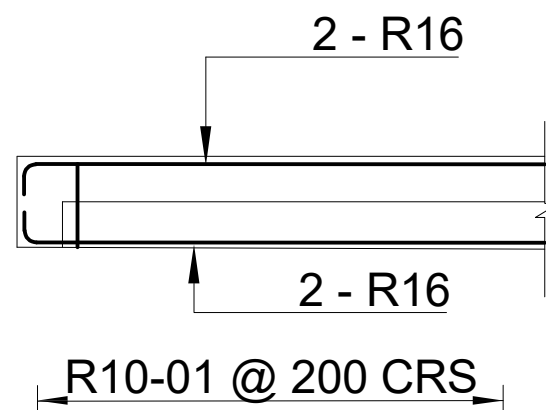


Typical section through Roof beams.

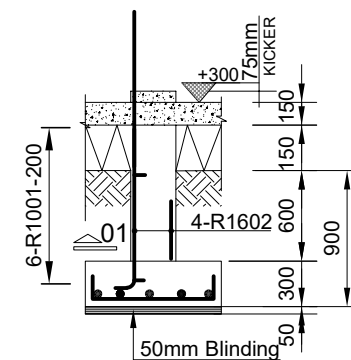


ELEVATION

(SCALE 1:50) 4 NO

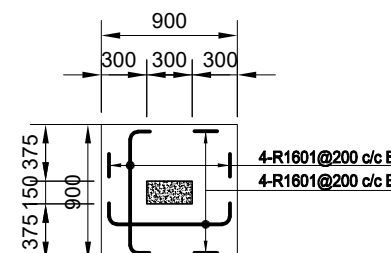


FOOTING F1

(SCALE 1:50) 4 NO

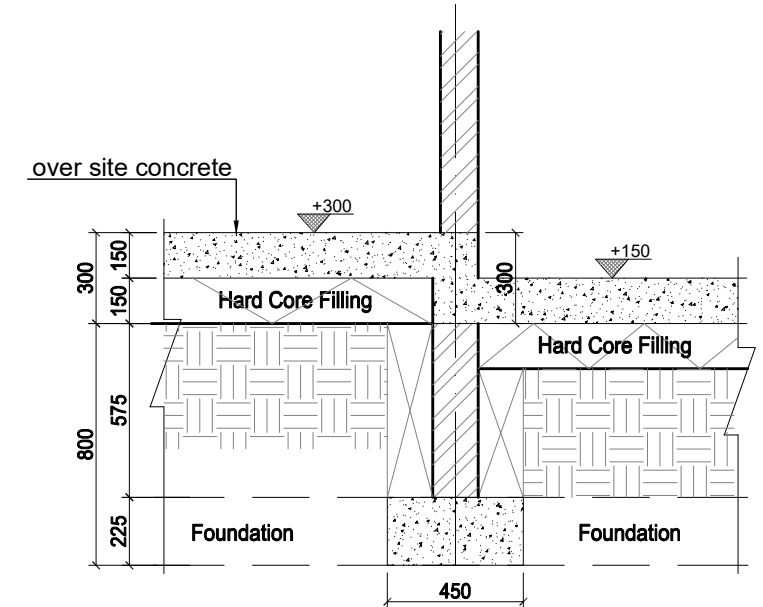

SECTION 01 - 01

scale - 1:25

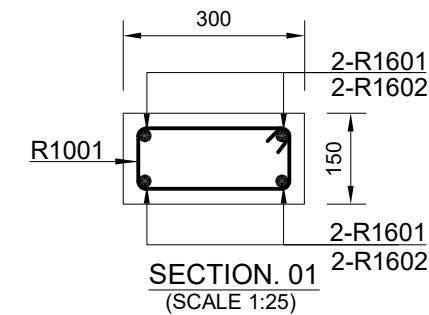

BENDING SCHEDULE				
BAR No.	DIA.	QTY.	LENGTH	SHAPE
R1001	10mm	76	800	100 250 100
R1601	16mm	32	1100	150 800 150
R1602	16mm	16	200	150 1850

NO	REVISION	DATE	BY




project: **PROPOSED WASH FACILITIES**
location: **AGBOGBLOSHIE MARKET - GREATER ACCRA**

client: **GIZ**

dwg: **FOUNDATION PLAN & COLUMN DETAILS**


scale: 1:50 date: **SEPTEMBER, 2025**
dwn by: JAMES checked by: **R.N.Y. DOKU**
job no: BA-C001- 007 sheet no: **A - 007**
file name, office document / GIZ WASH FACILITIES.

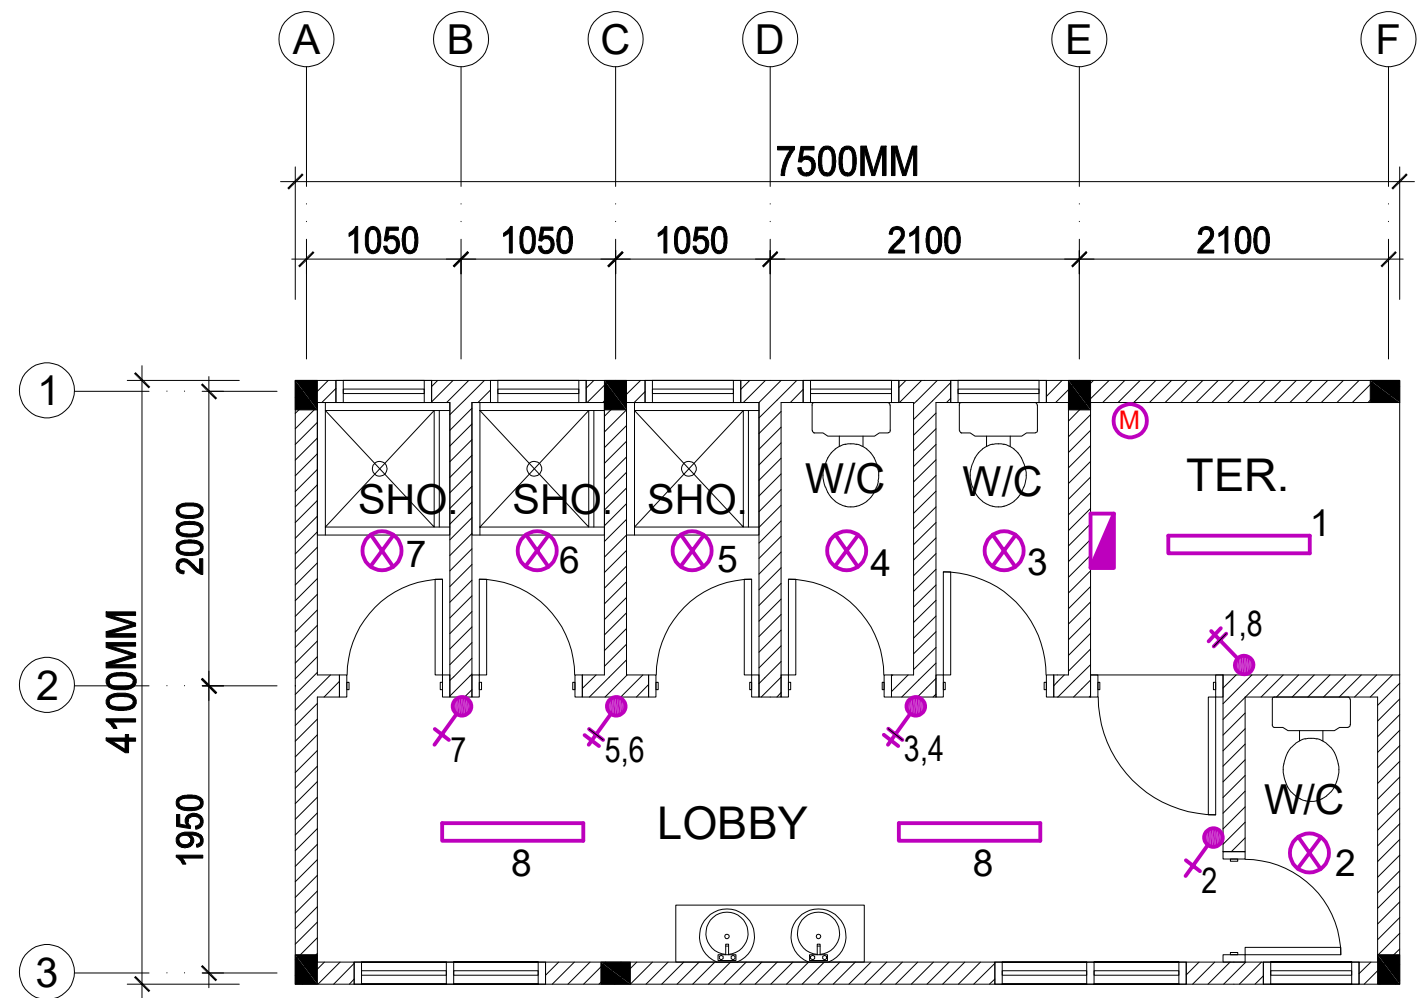


LIGHTING & POWER LAYOUT
SCALE 1:50

SYMBOLS	DESCRIPTION
	SPOTLIGHT
	26W CEILING MOUNTED LUMINARIES WITH POLYCARBONATE COVER
	4 x 11W CHANDELIER LUMINARIES
	27W CEILING MOUNTED LUMINARIES WITH POLYCARBONATE COVER
	16W LOW ENERGY CIRCULAR CFL
	2 x 36W BATTEN FLUORESCENT LUMINARIES
	MIRROR LIGHT
	CEILING FAN
	STRIP LIGHT
	CEILING FAN REGULATOR
	1- GANG 1-WAY SWITCH
	2- GANG 1-WAY SWITCH
	3- GANG 1-WAY SWITCH
	2- GANG 2-WAY SWITCH
	3- GANG 2-WAY SWITCH
	WALL MOUNTED LIGHT
	DISTRIBUTION BOARD
	ELECTRIC METER

NO	REVISION	DATE	BY
----	----------	------	----

	
<div>TALK TO US TODAY</div> <div>+233 243 68078</div> <div>adfeengineeringlimited@gmail.com</div>	
project:	PROPOSED WASH FACILITIES
location:	AGBOGBLOSHIE MARKET - GREATER ACCRA
client:	GIZ
dwg:	LIGHTING & POWER LAYOUT
scale:	1:100
date:	SEPTEMBER, 2025
dwn by:	JAMES
checked by:	DOKU
job no:	BA-C001- 007
sheet no:	S/EL - 001
file name, office document / GIZ WASH FACILITIES.	

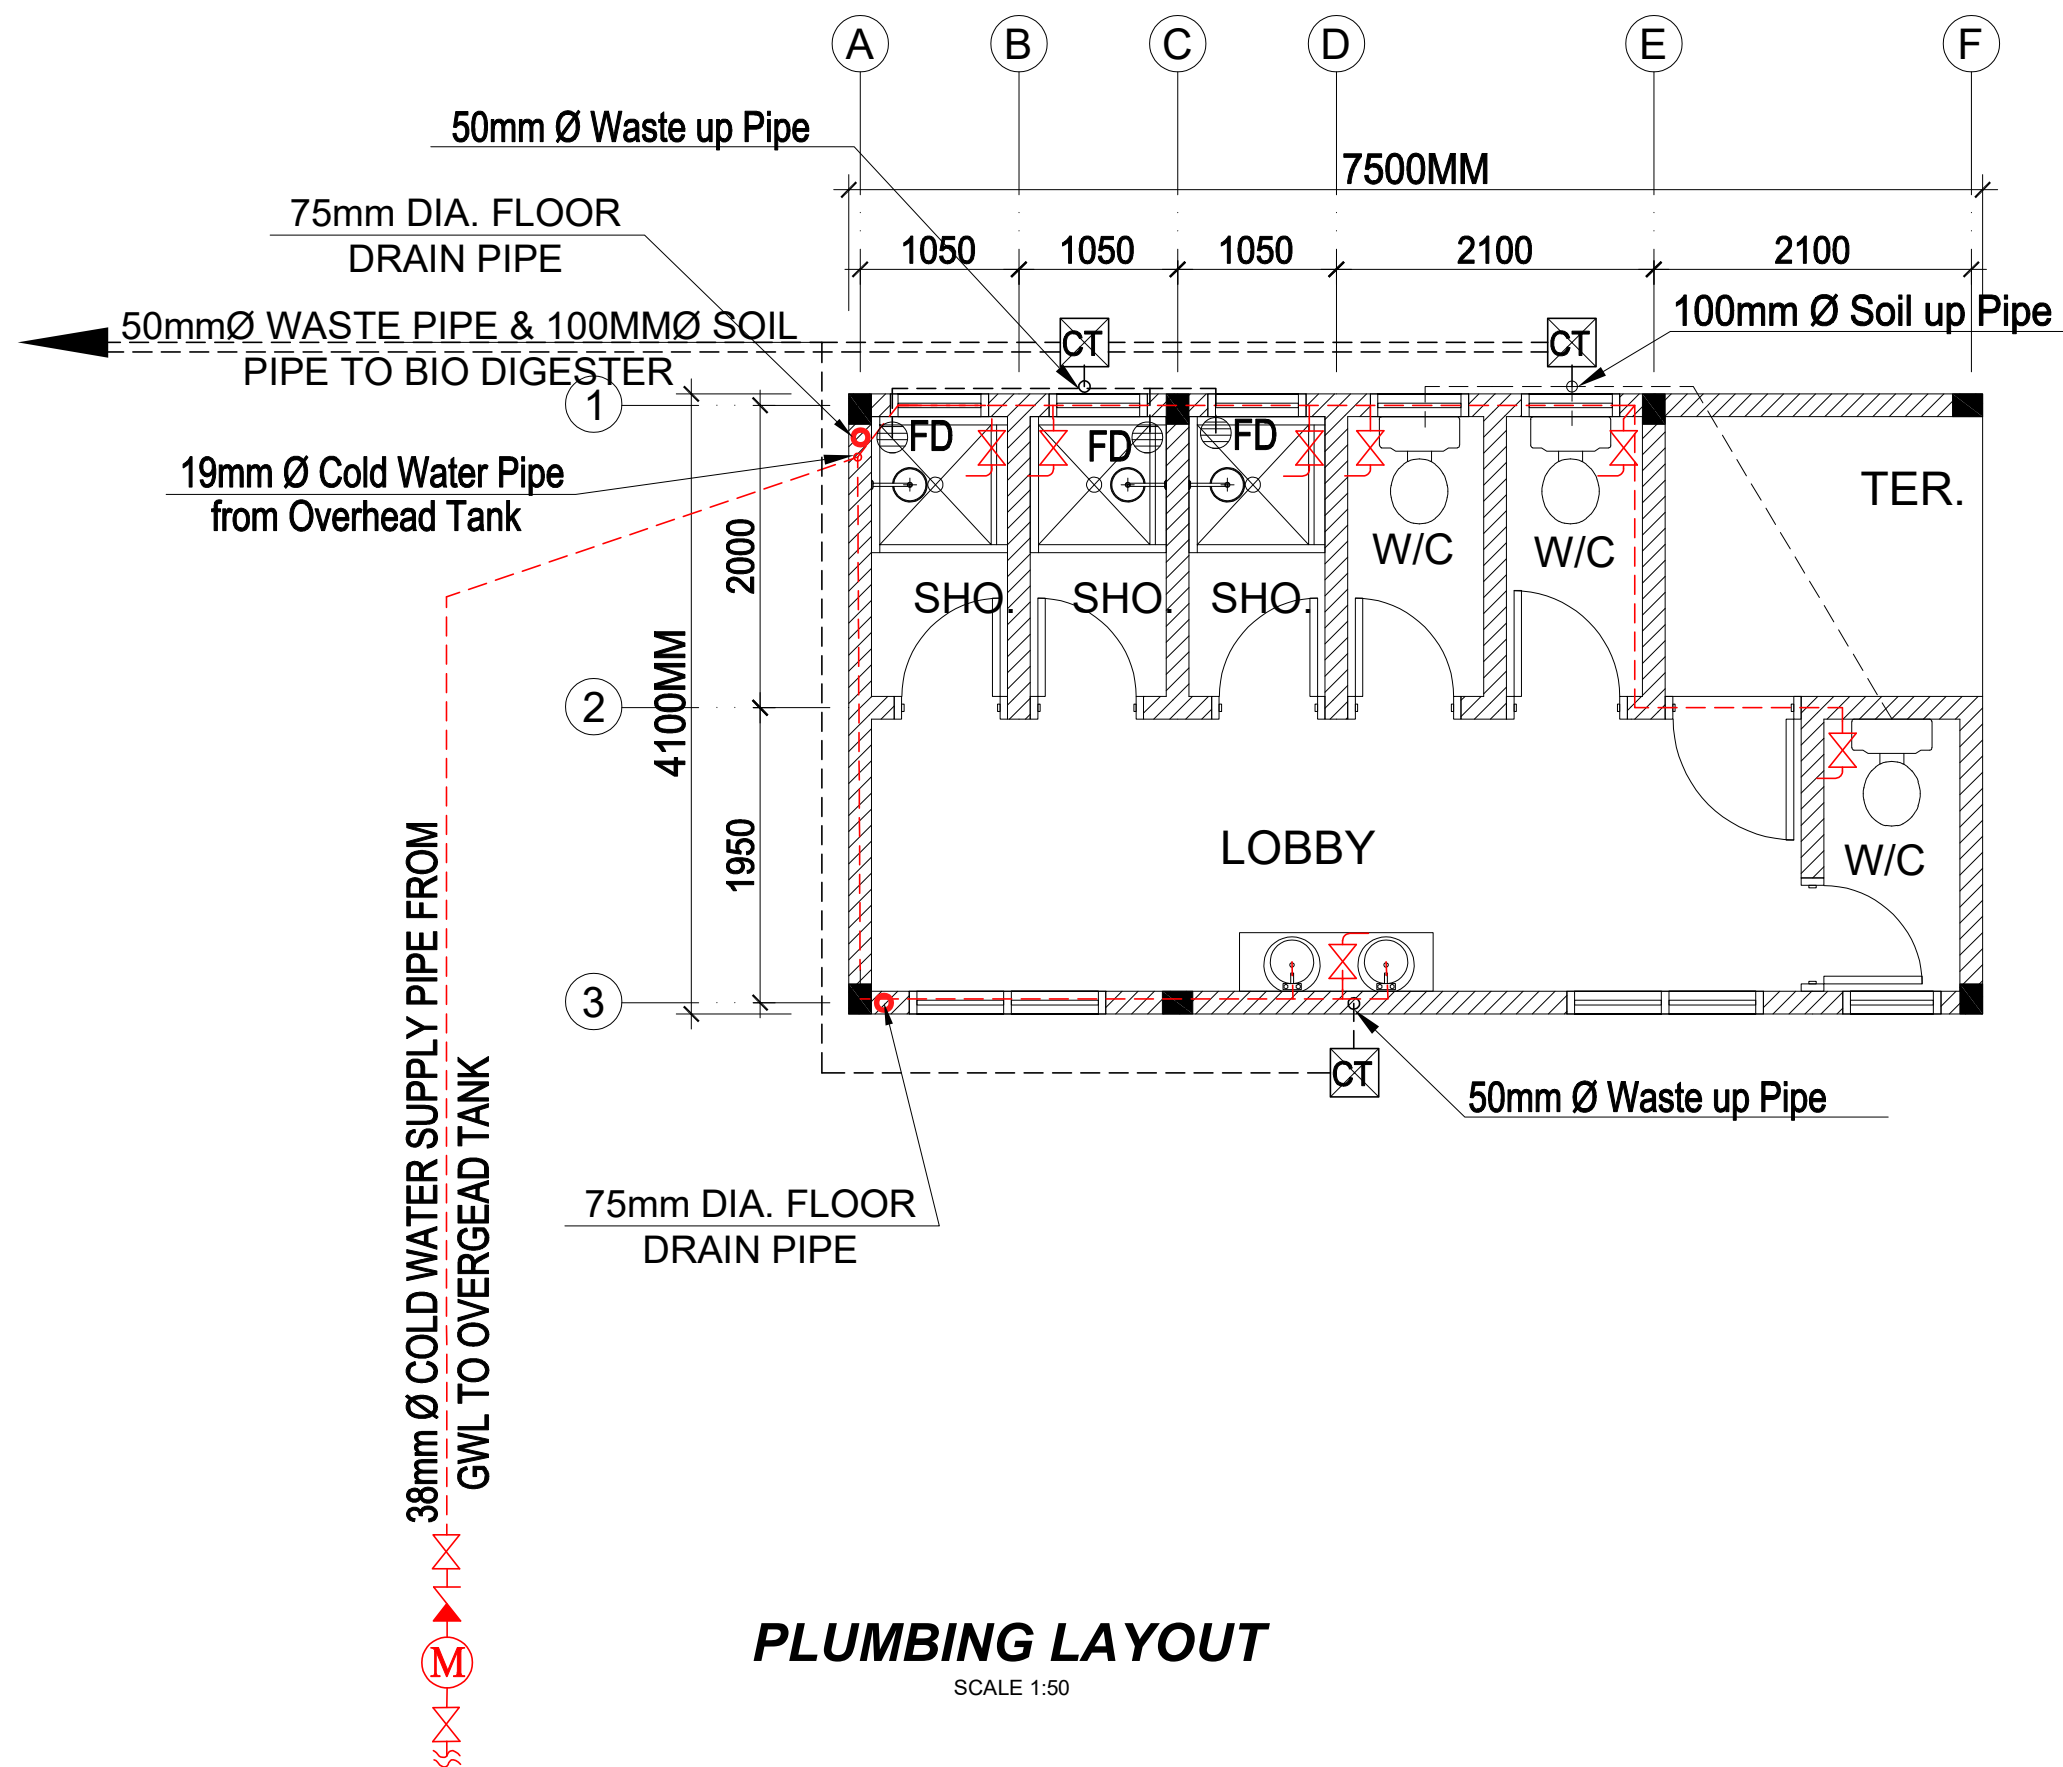

PLUMBING LAYOUT

SCALE 1:50

LEGEND

COLD WATER PIPE

HOT WATER PIPE

ELBOW, TURNED DOWN

ISOLATION VALVE

CONTROL VALVE

REDUCER

MH

SOIL MANHOLE

CT

CLEAN OUT GREASE TRAP

FD

75mm Ø P.V.C FLOOR DRAIN

WH

WATER HEATER

LEGEND

100mm Ø P.V.C SOIL PIPE

50mm Ø P.V.C WASTE WATER PIPE

38mm Ø COLD WATER

ELBOW, TURNED DOWN

ISOLATION VALVE

CONTROL VALVE

REDUCER

MH

SOIL MANHOLE

TG/GT

TRAPPED GULLY GREASE TRAP

FD

75mm Ø P.V.C FLOOR DRAIN

NO	REVISION	DATE	BY

ADF

ENGINEERING

TALK TO US TODAY

+233 343 688798

adfengineeringlimited@gmail.com

project:

PROPOSED WASH FACILITIES

location:

AGBOGBLOSHIE MARKET - GREATER ACCRA

client:

GIZ

dwg:

PLUMBING LAYOUT

scale:

1:100

date:

SEPTEMBER, 2025

dwn by:

JAMES

checked by:

DOKU

job no:

BA-C001- 007

sheet no:

S/PL - 001

file name, office document / GIZ WASH FACILITIES.