

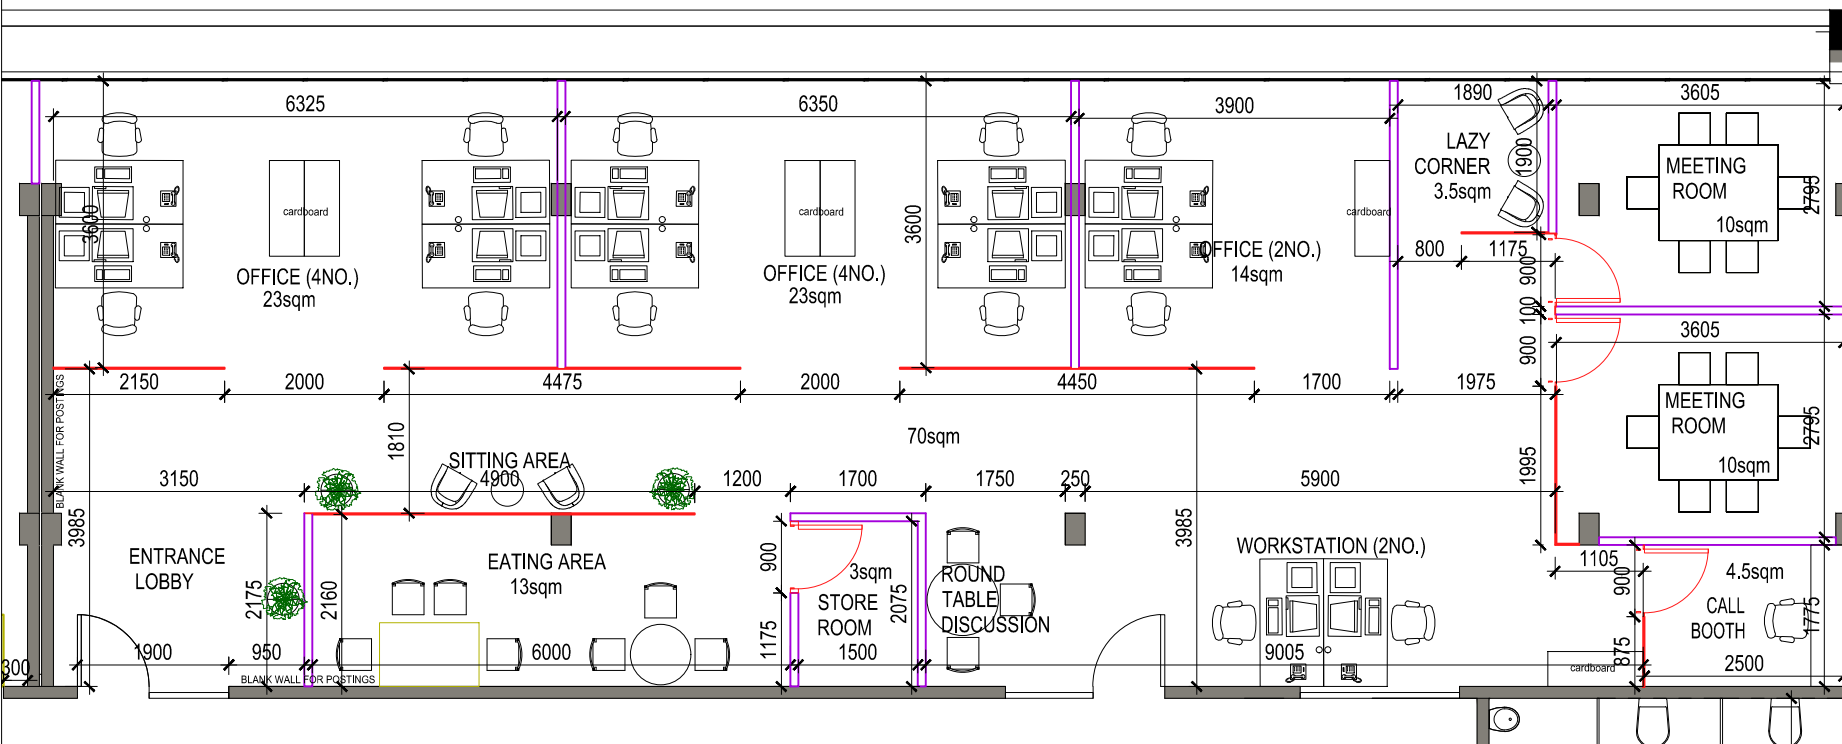


OFFICE LAYOUT

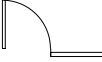


LEGEND

- | | |
|---|--|
|  | 10mm thick tempered glass wall - 2.95m |
|  | 10mm thick tempered glass door |
|  | 12mm thick double sided dry wall |
|  | 900mm wide timber door |
|  | Existing glass door with side light |
|  | Existing wall |

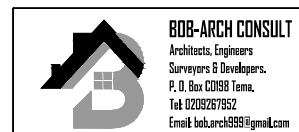

OFFICE LAYOUT - POWER OUTLETS

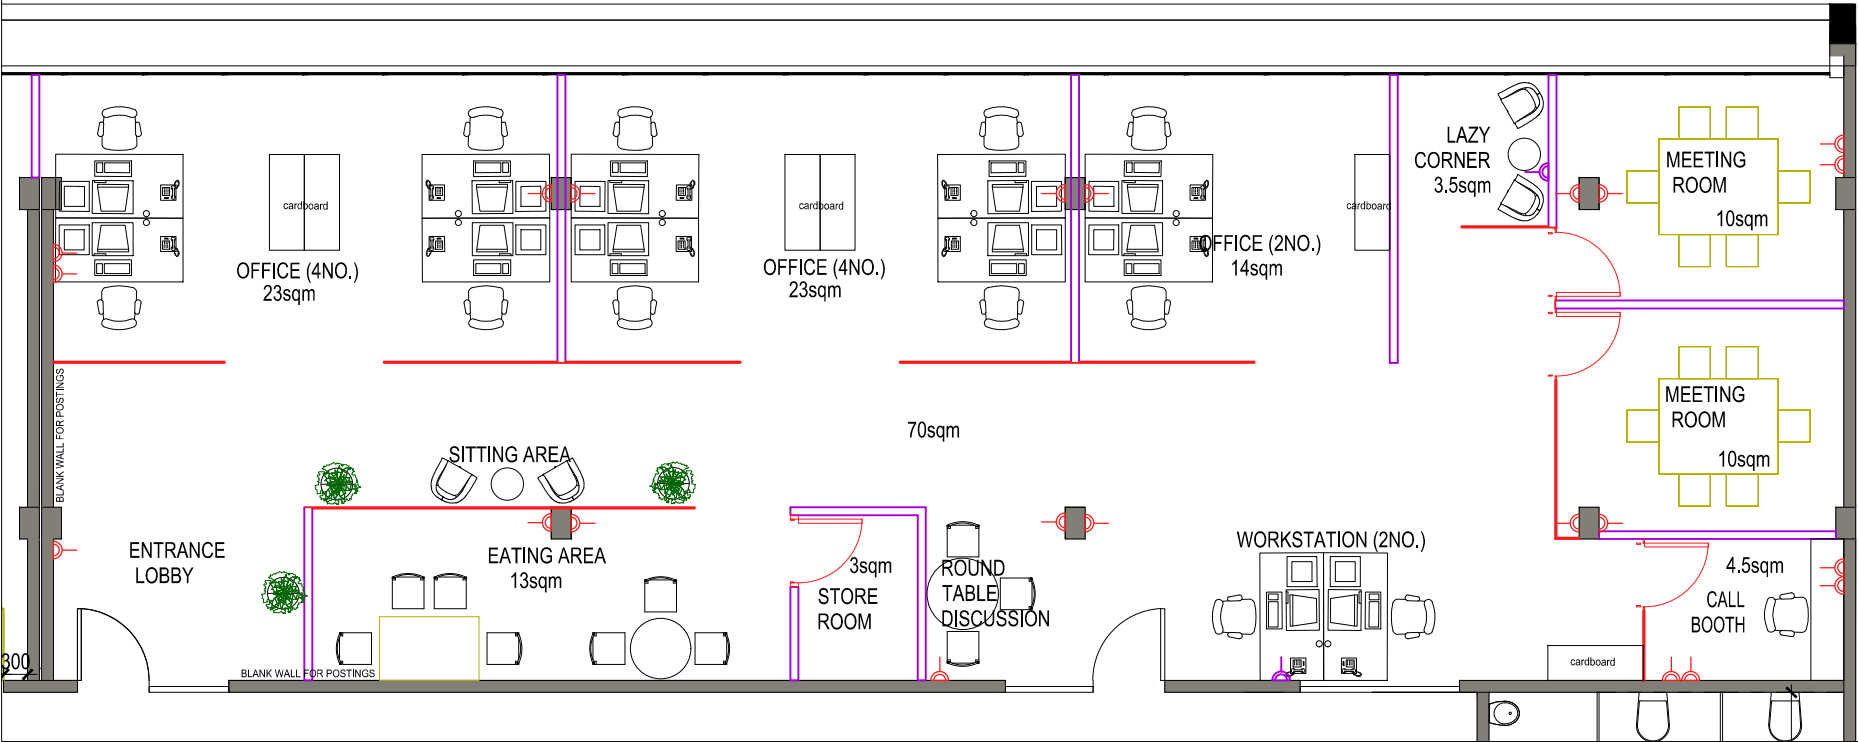


LEGEND - MEP	
SYMBOLS	DESCRIPTION
	2 GANG 13A SWITCH OUTLET - EXISTING
	2 GANG 13A SWITCH OUTLET - TO BE INSTALLED
	DATA OUTLET - EXISTING
	DATA OUTLET - TO BE INSTALLED
	HDMI OUTLET - TO BE INSTALLED



BOB-ARCH CONSULT

Architects, Engineers
Surveyors & Developers.
P. O. Box CD198 Tema.
Tel: 0208267952
Email: bob.arch399@gmail.com

CEILING LAYOUT (AC's, SMOKE DETECTORS, LIGHTS)

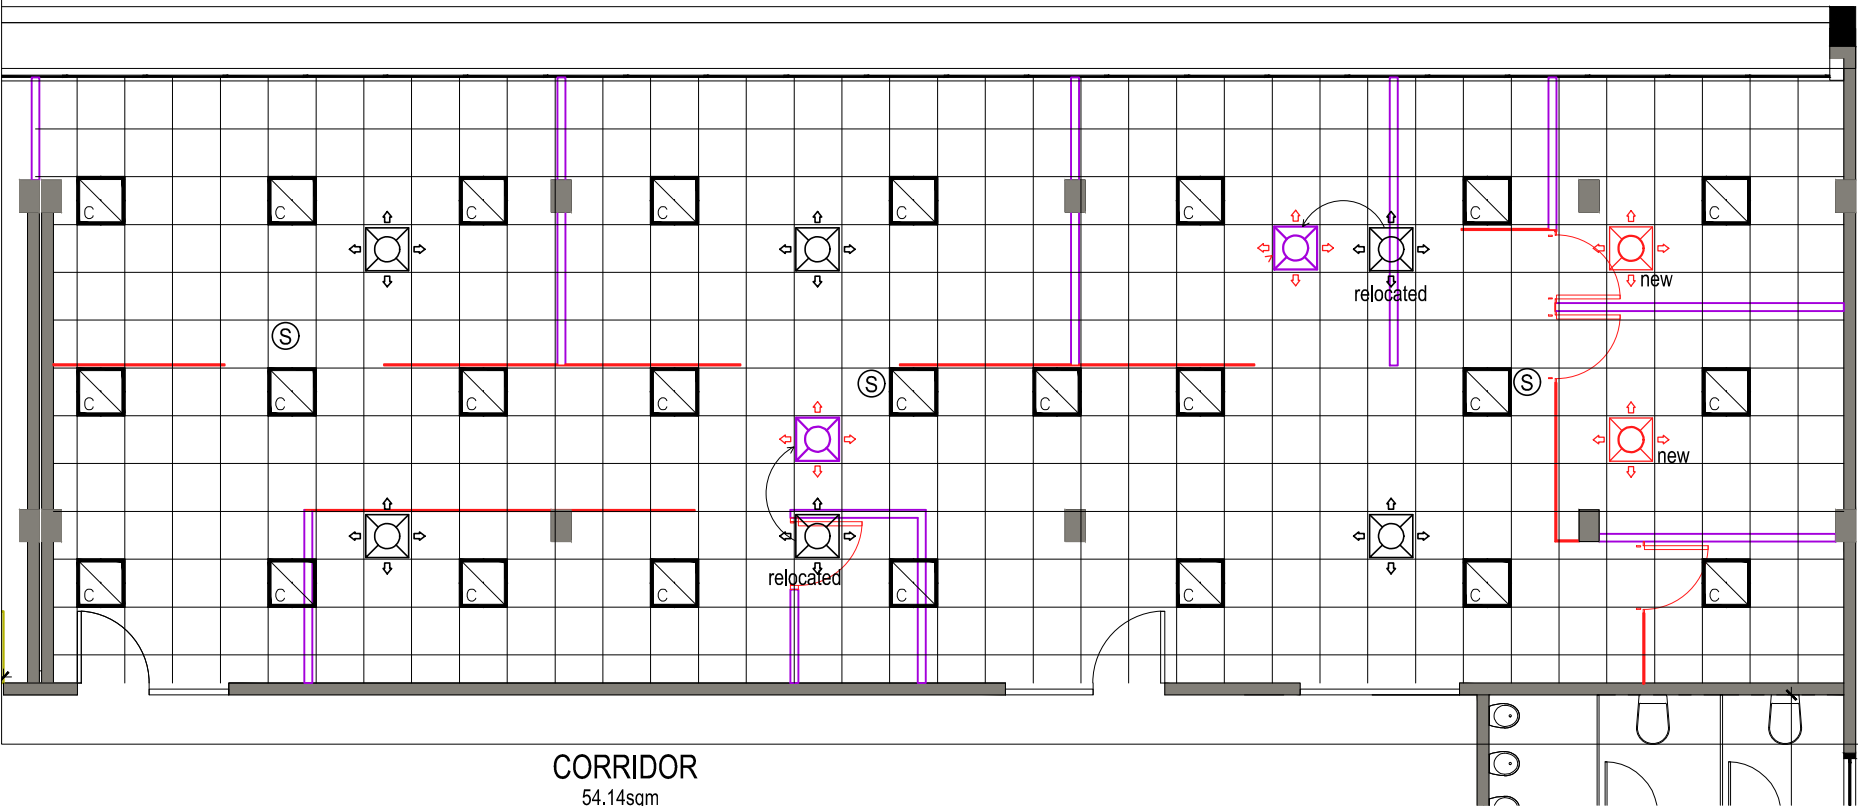

LEGEND	
SYMBOLS	DESCRIPTION
	HEAT DETECTOR - to be installed
	SMOKE DETECTOR - to be installed
	EXISTING SMOKE DETECTOR
	RELOCATED EXISTING LED LIGHT
	EXISTING LED LIGHT
	600X600mm LED LIGHT-to be installed
	HVAC - to be installed
	EXISTING HVAC
	RELOCATED EXITING HVAC
	EXISTING LED CIRCULAR LIGHT



BOB-ARCH CONSULT

Architects, Engineers
Surveyors & Developers.
P. O. Box CD188 Tema,
Tel: 0203267952
Email: bob.arch599@gmail.com