


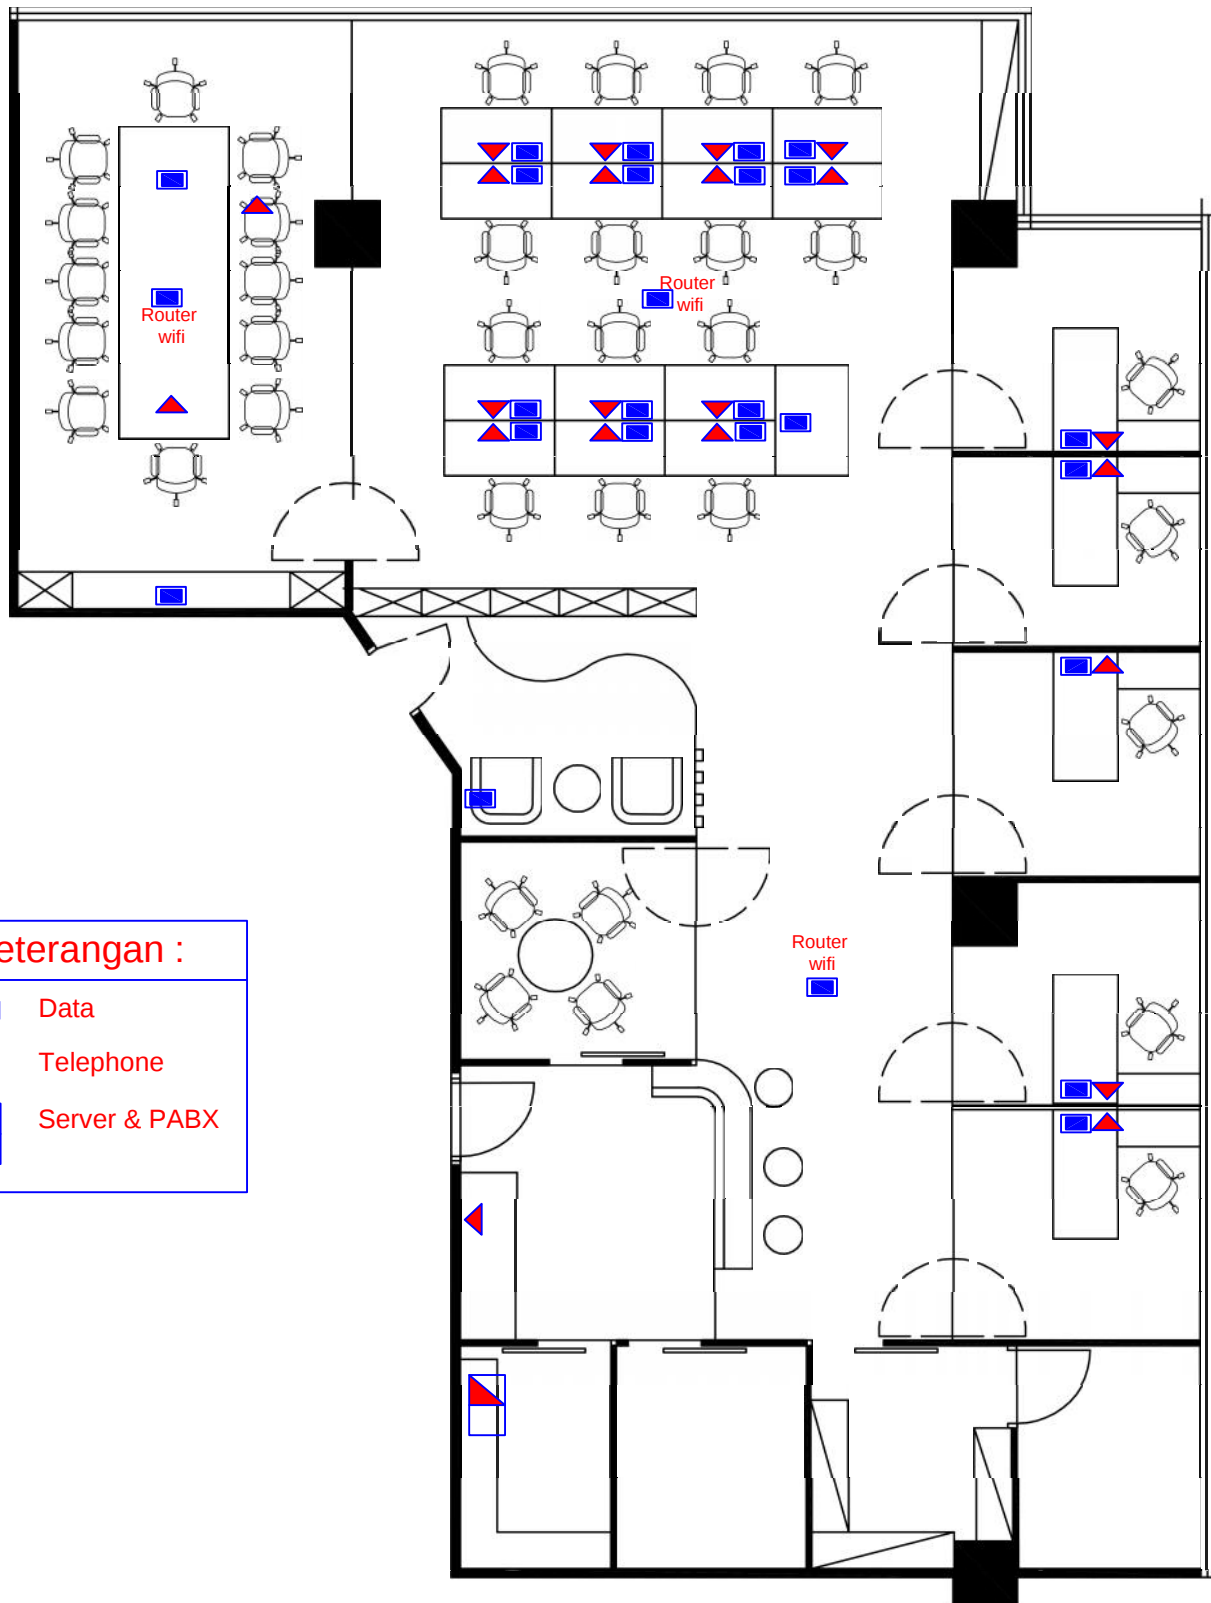

Layout Data & Telephone